

Prahran Mission

211 Chapel Street
Prahran VIC 3181




Prahran Mission building



Chapel street




Existing shop

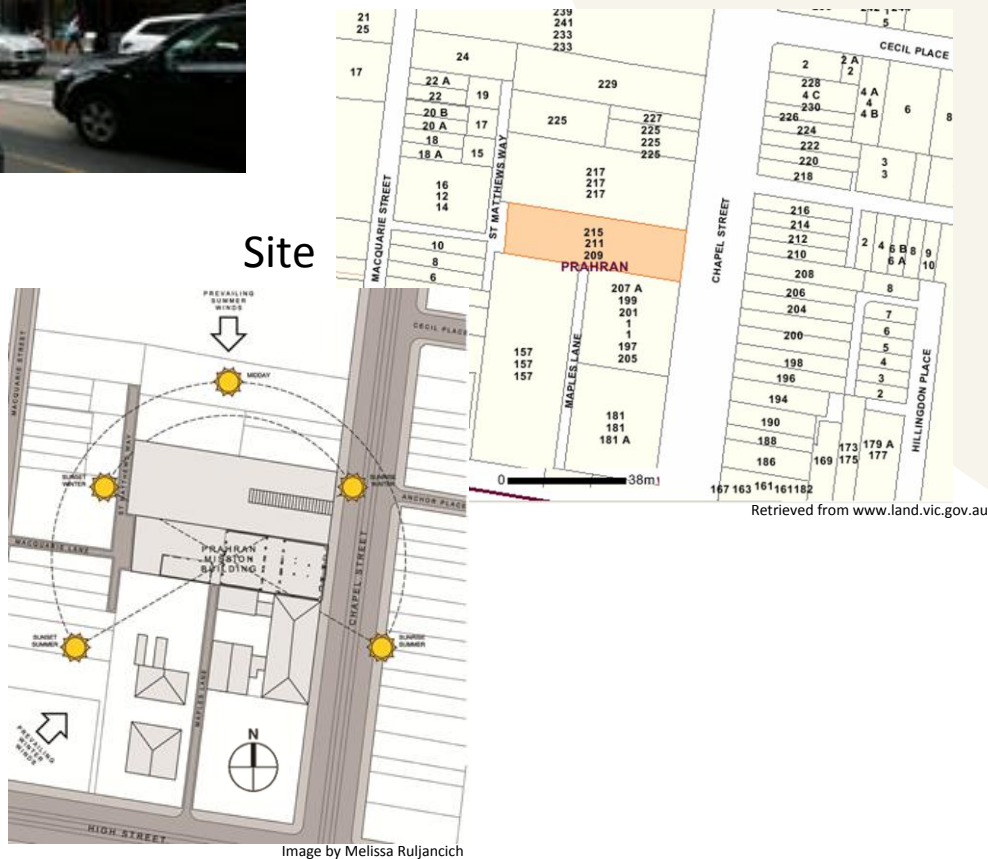

Colour palette



Reception/Lounge

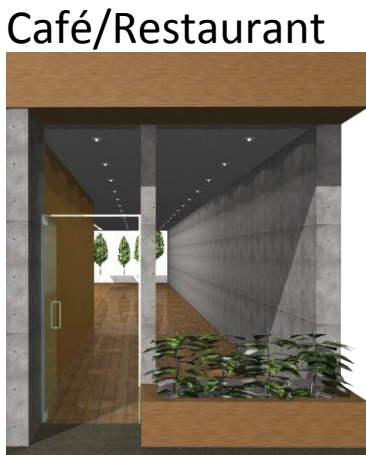

Café/Restaurant



Ground floor facade




Ground floor
Retail


1st floor
Community centre

2nd floor
Community centre


3rd floor
Shelter

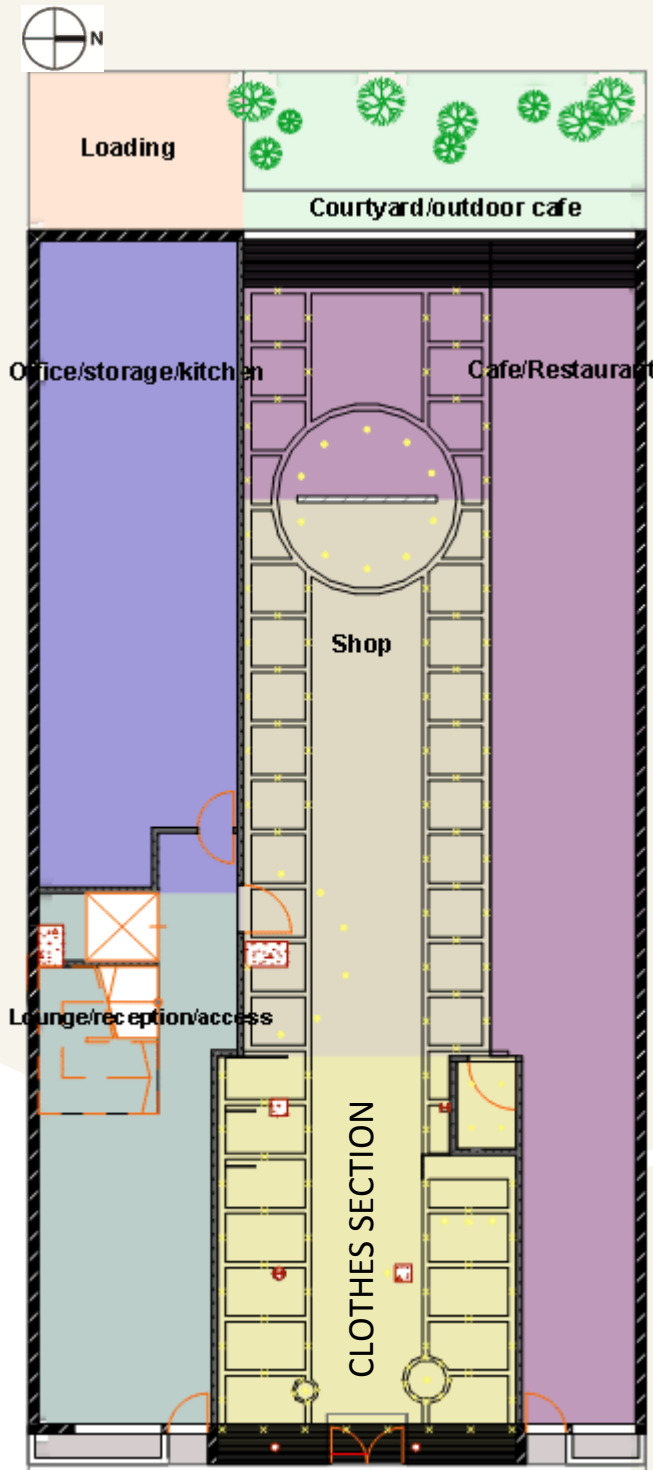


Retail floor plan – clothes section (1:50)

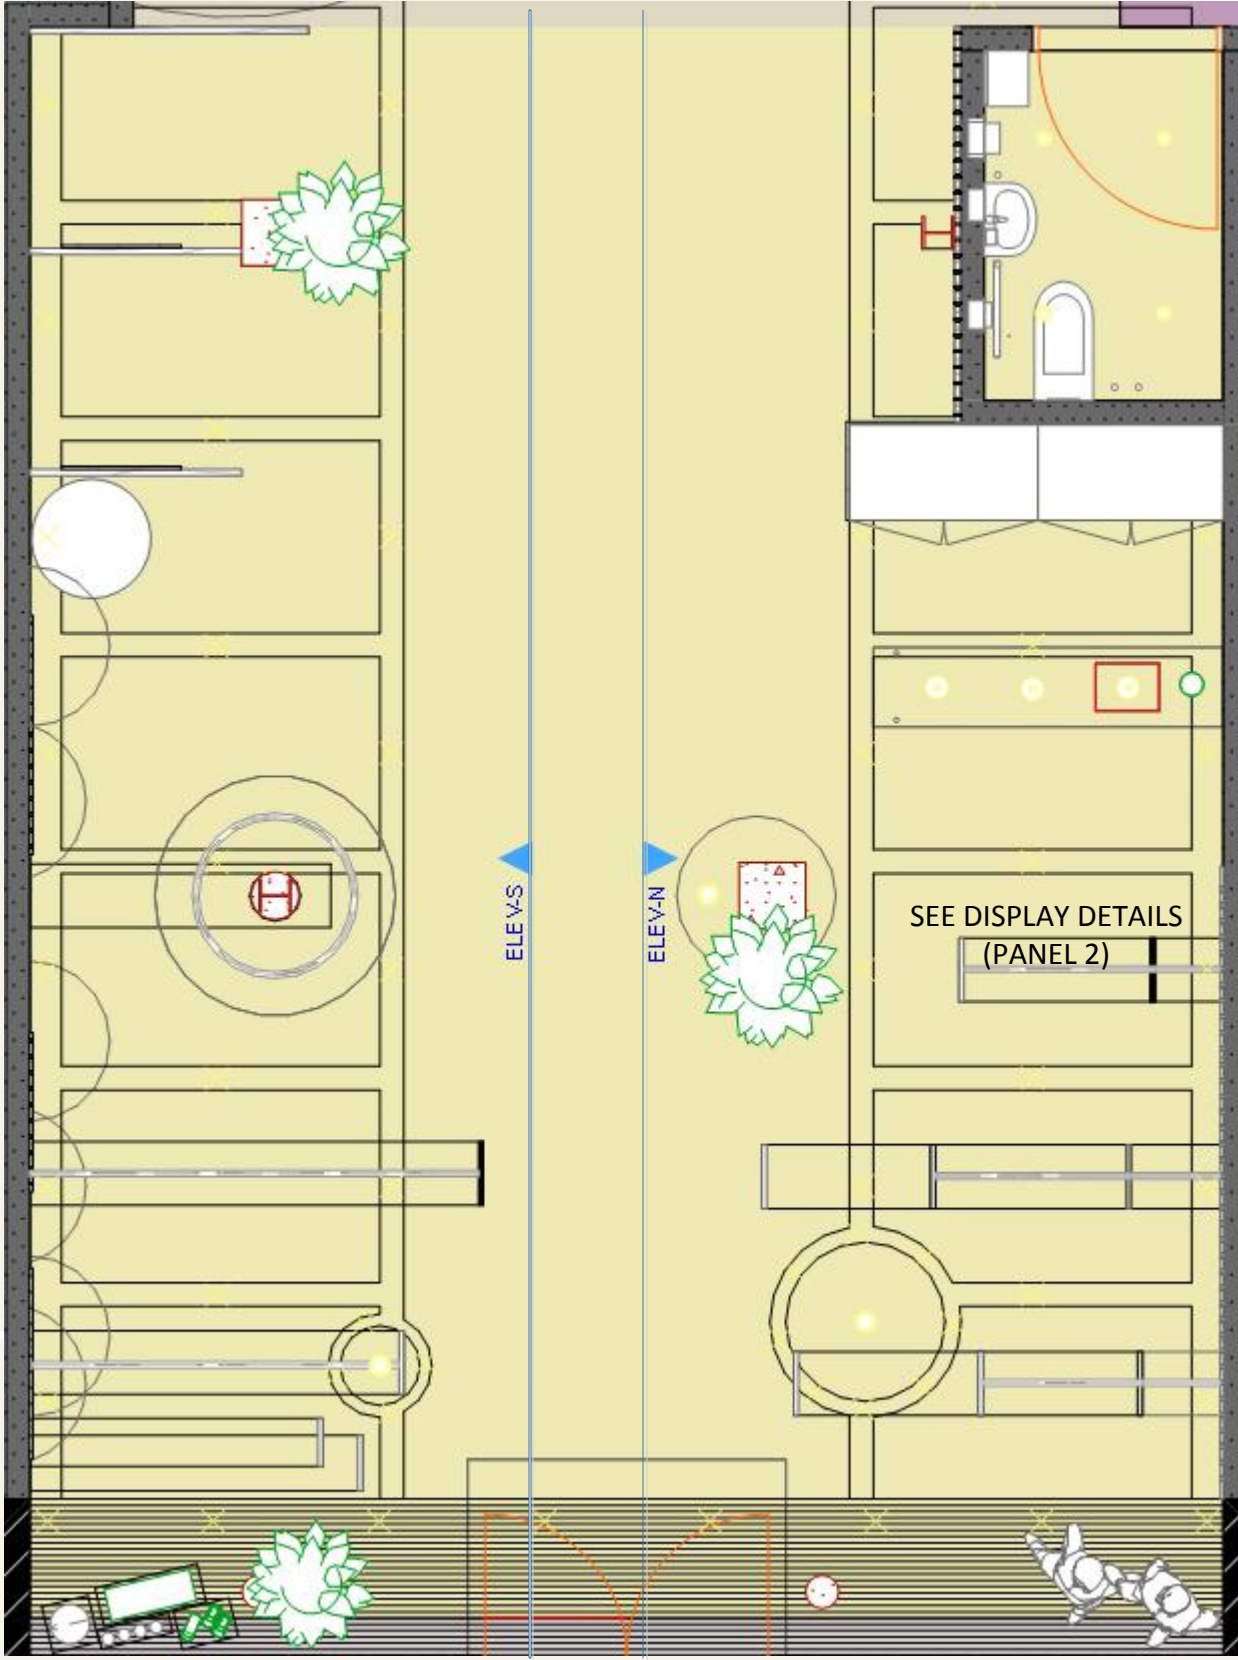

The remaining space of the shop will be used to display toys, books, music, furniture, decors, linen and homeware items.

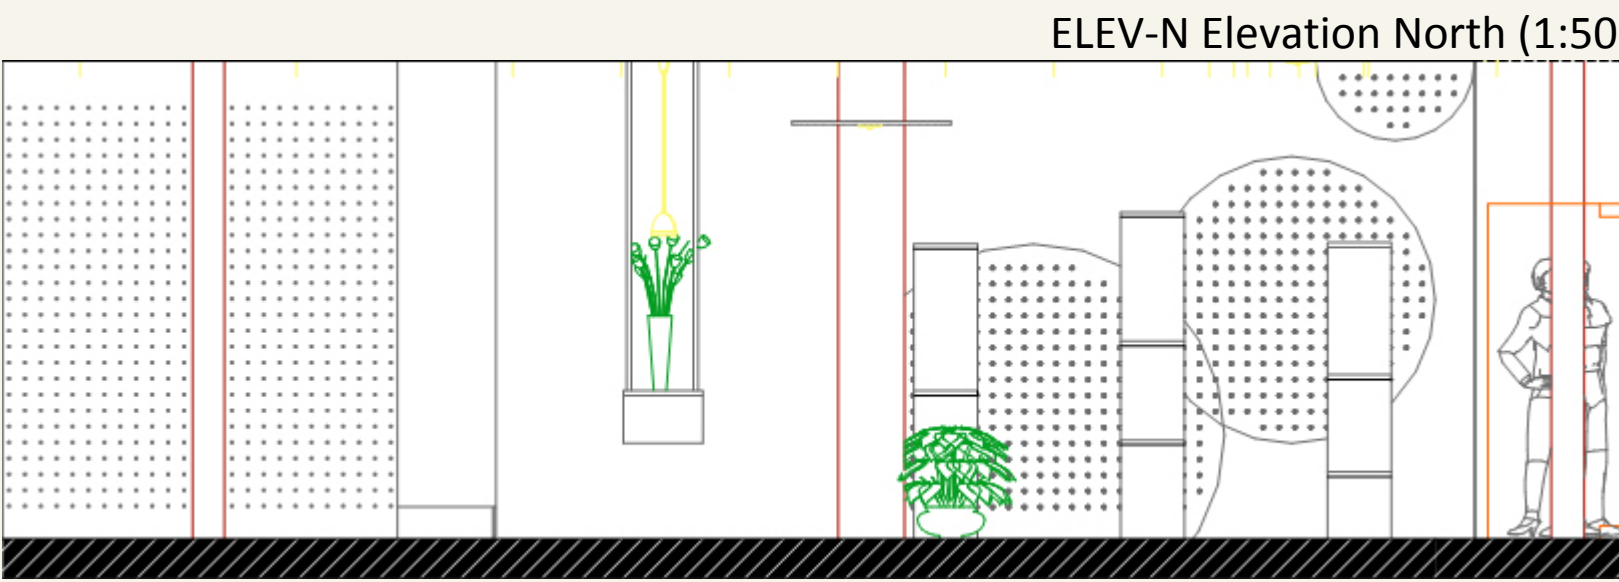

ELEV-N Elevation North (1:50)

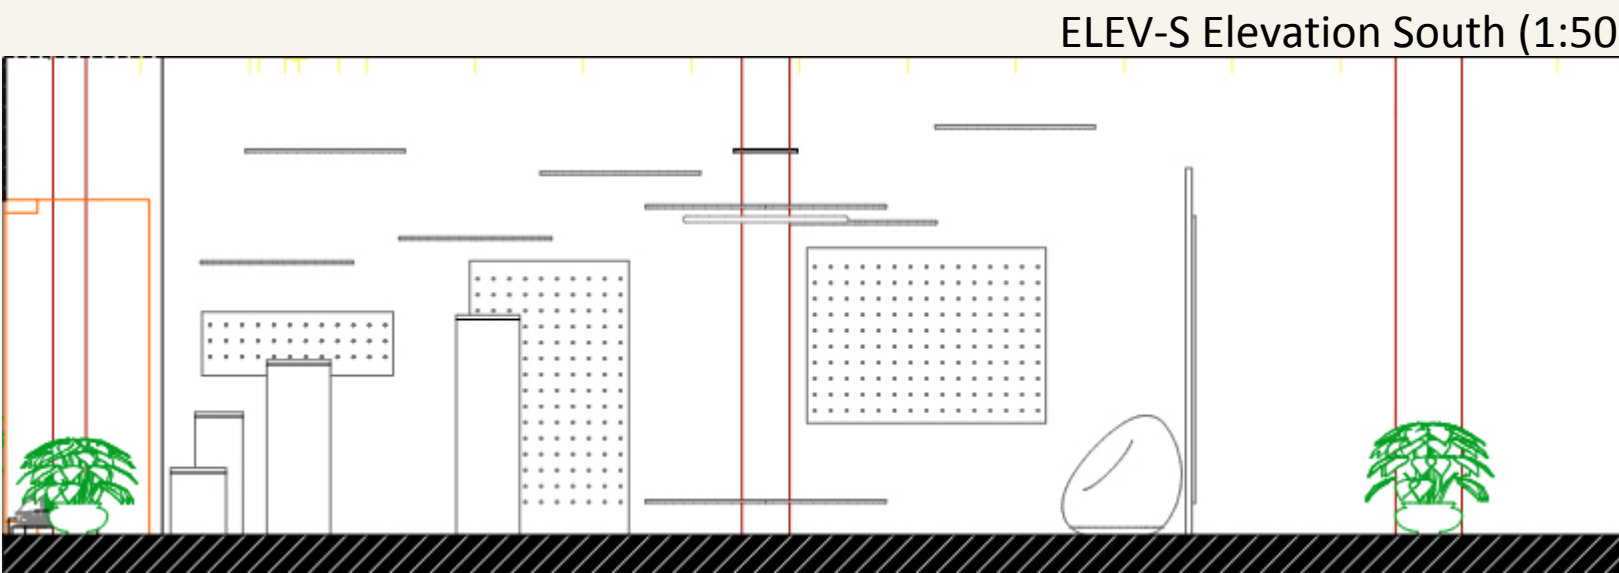

ELEV-S Elevation South (1:50)

Prahran Mission

211 Chapel Street
Prahran VIC 3181



Materials

Laminates

Timber

Stamped concrete

Painted MDF ceiling


Acrylic

Stainless steel

Fabric


Glass

Display details

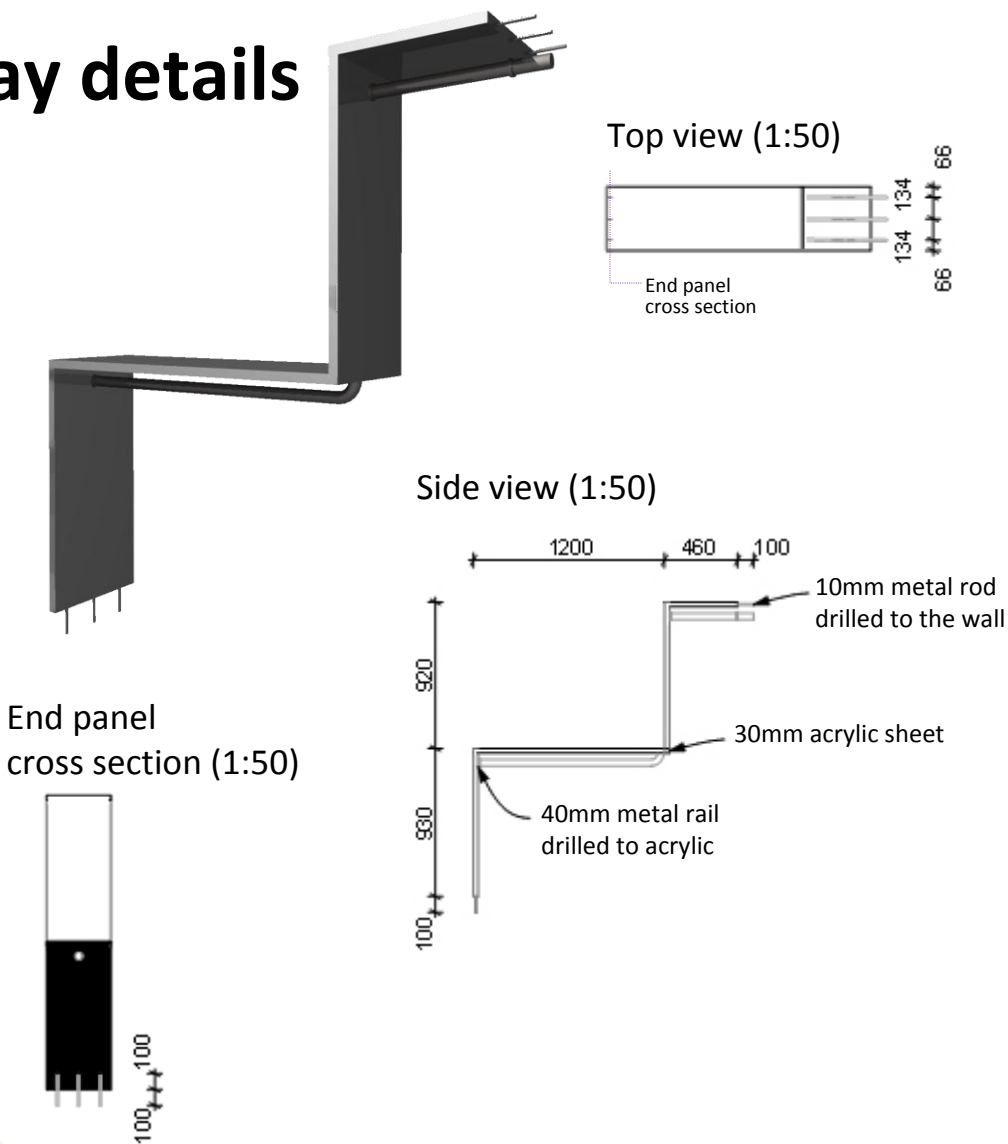

Disability

Toilet (1:50)

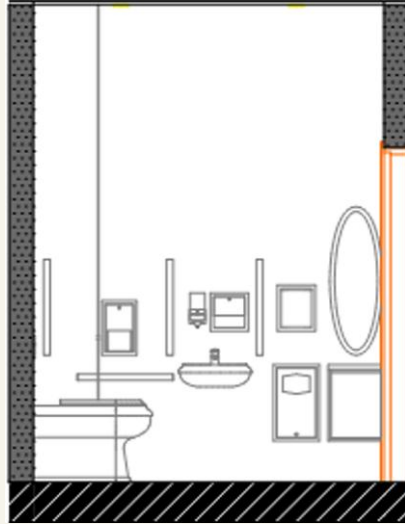

Compliant:
Disability
Discrimination
Act
Section 23

Rubber floor

Acrylic splashback

Wallpaper

Model



Views

